

| | |
|-----------|--|
| REVISIONS | |
| | |
| | |
| | |

Oregon John Deere Museum Foundation
 3995 Brooklake Road NE
 Brooks, Or. 97303

PROJECT DESCRIPTION

DATE

07/03/09


DRAWN BY

TSW


SCALE

1/8"=1'-0"


PROJECT # XXXXX

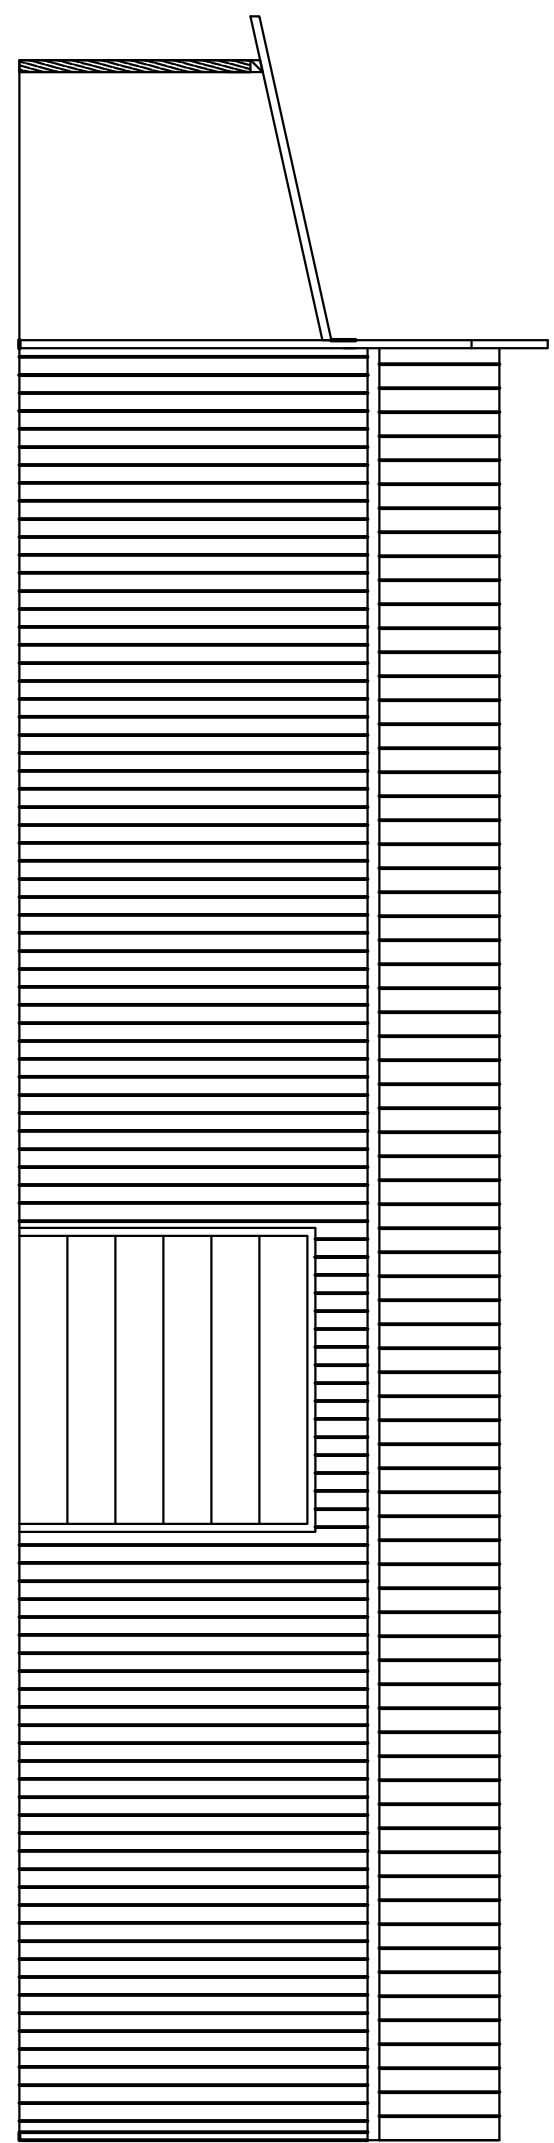


EAST ELEVATION

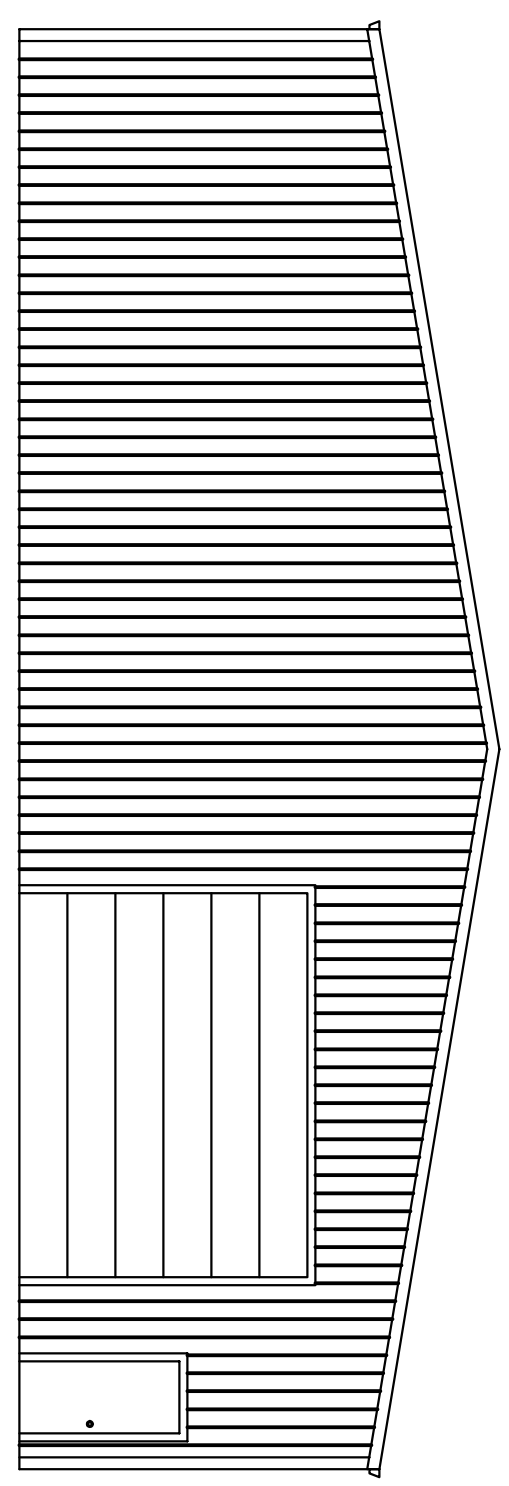

NORTH ELEVATION

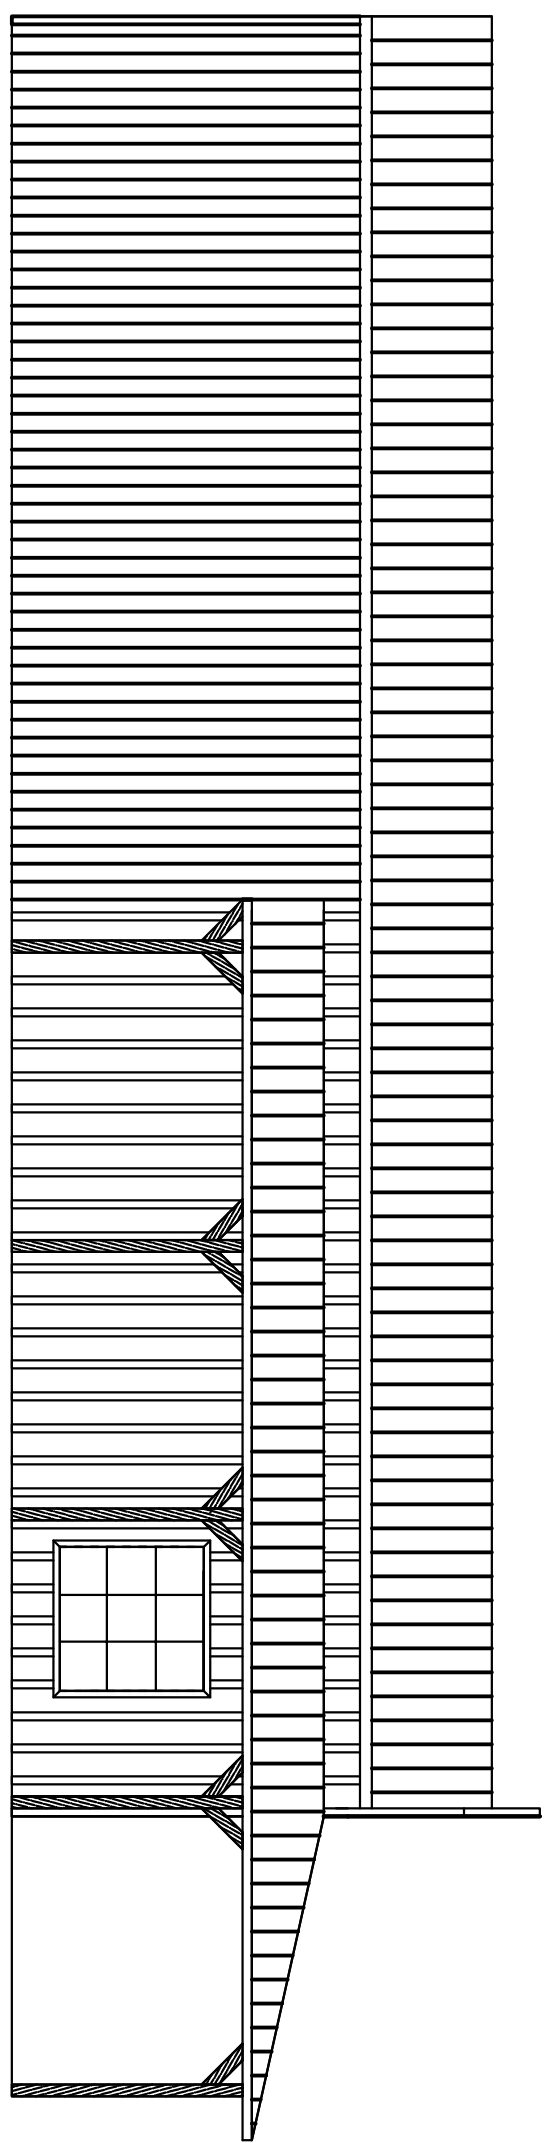

WEST ELEVATION

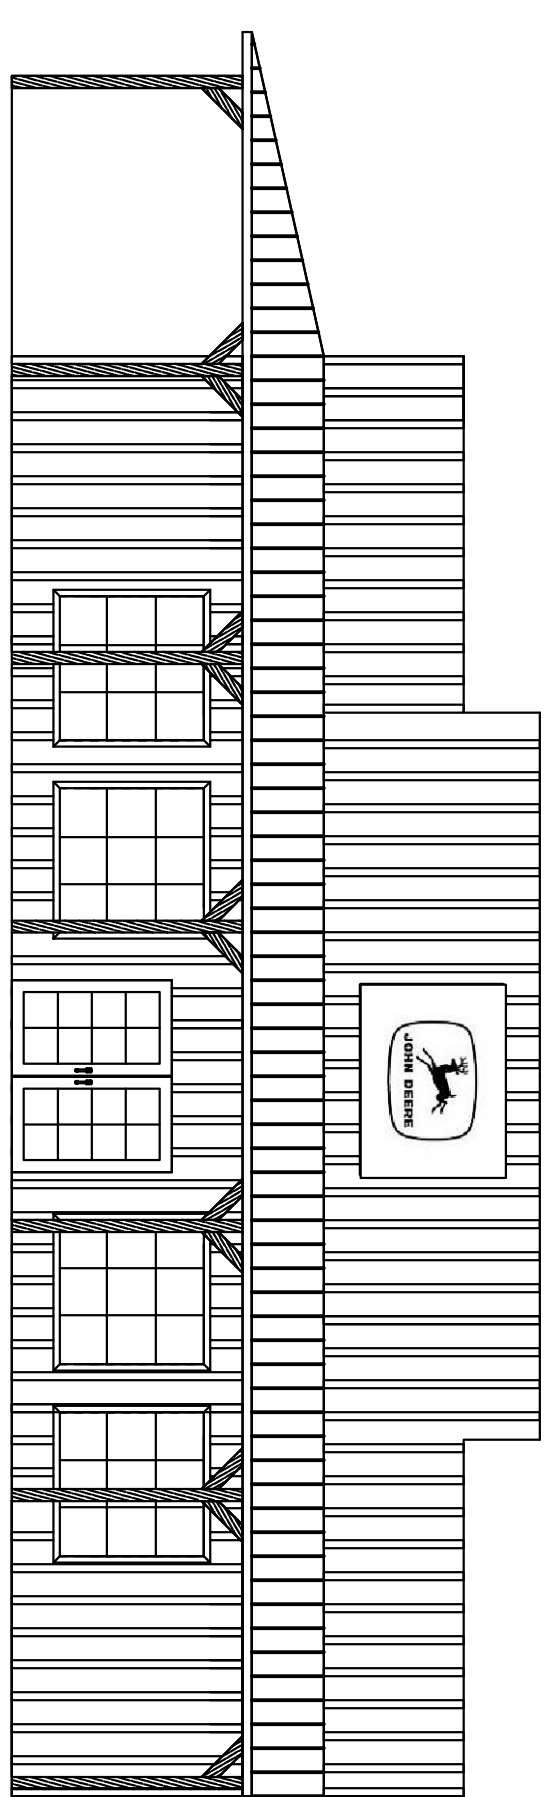

SOUTH ELEVATION

OJDMF ELEVATION PLAN
 SCALE: 1/8"=1'0"