


QJDMF FLOOR PLAN
SCALE: 1/4"=1'-0"

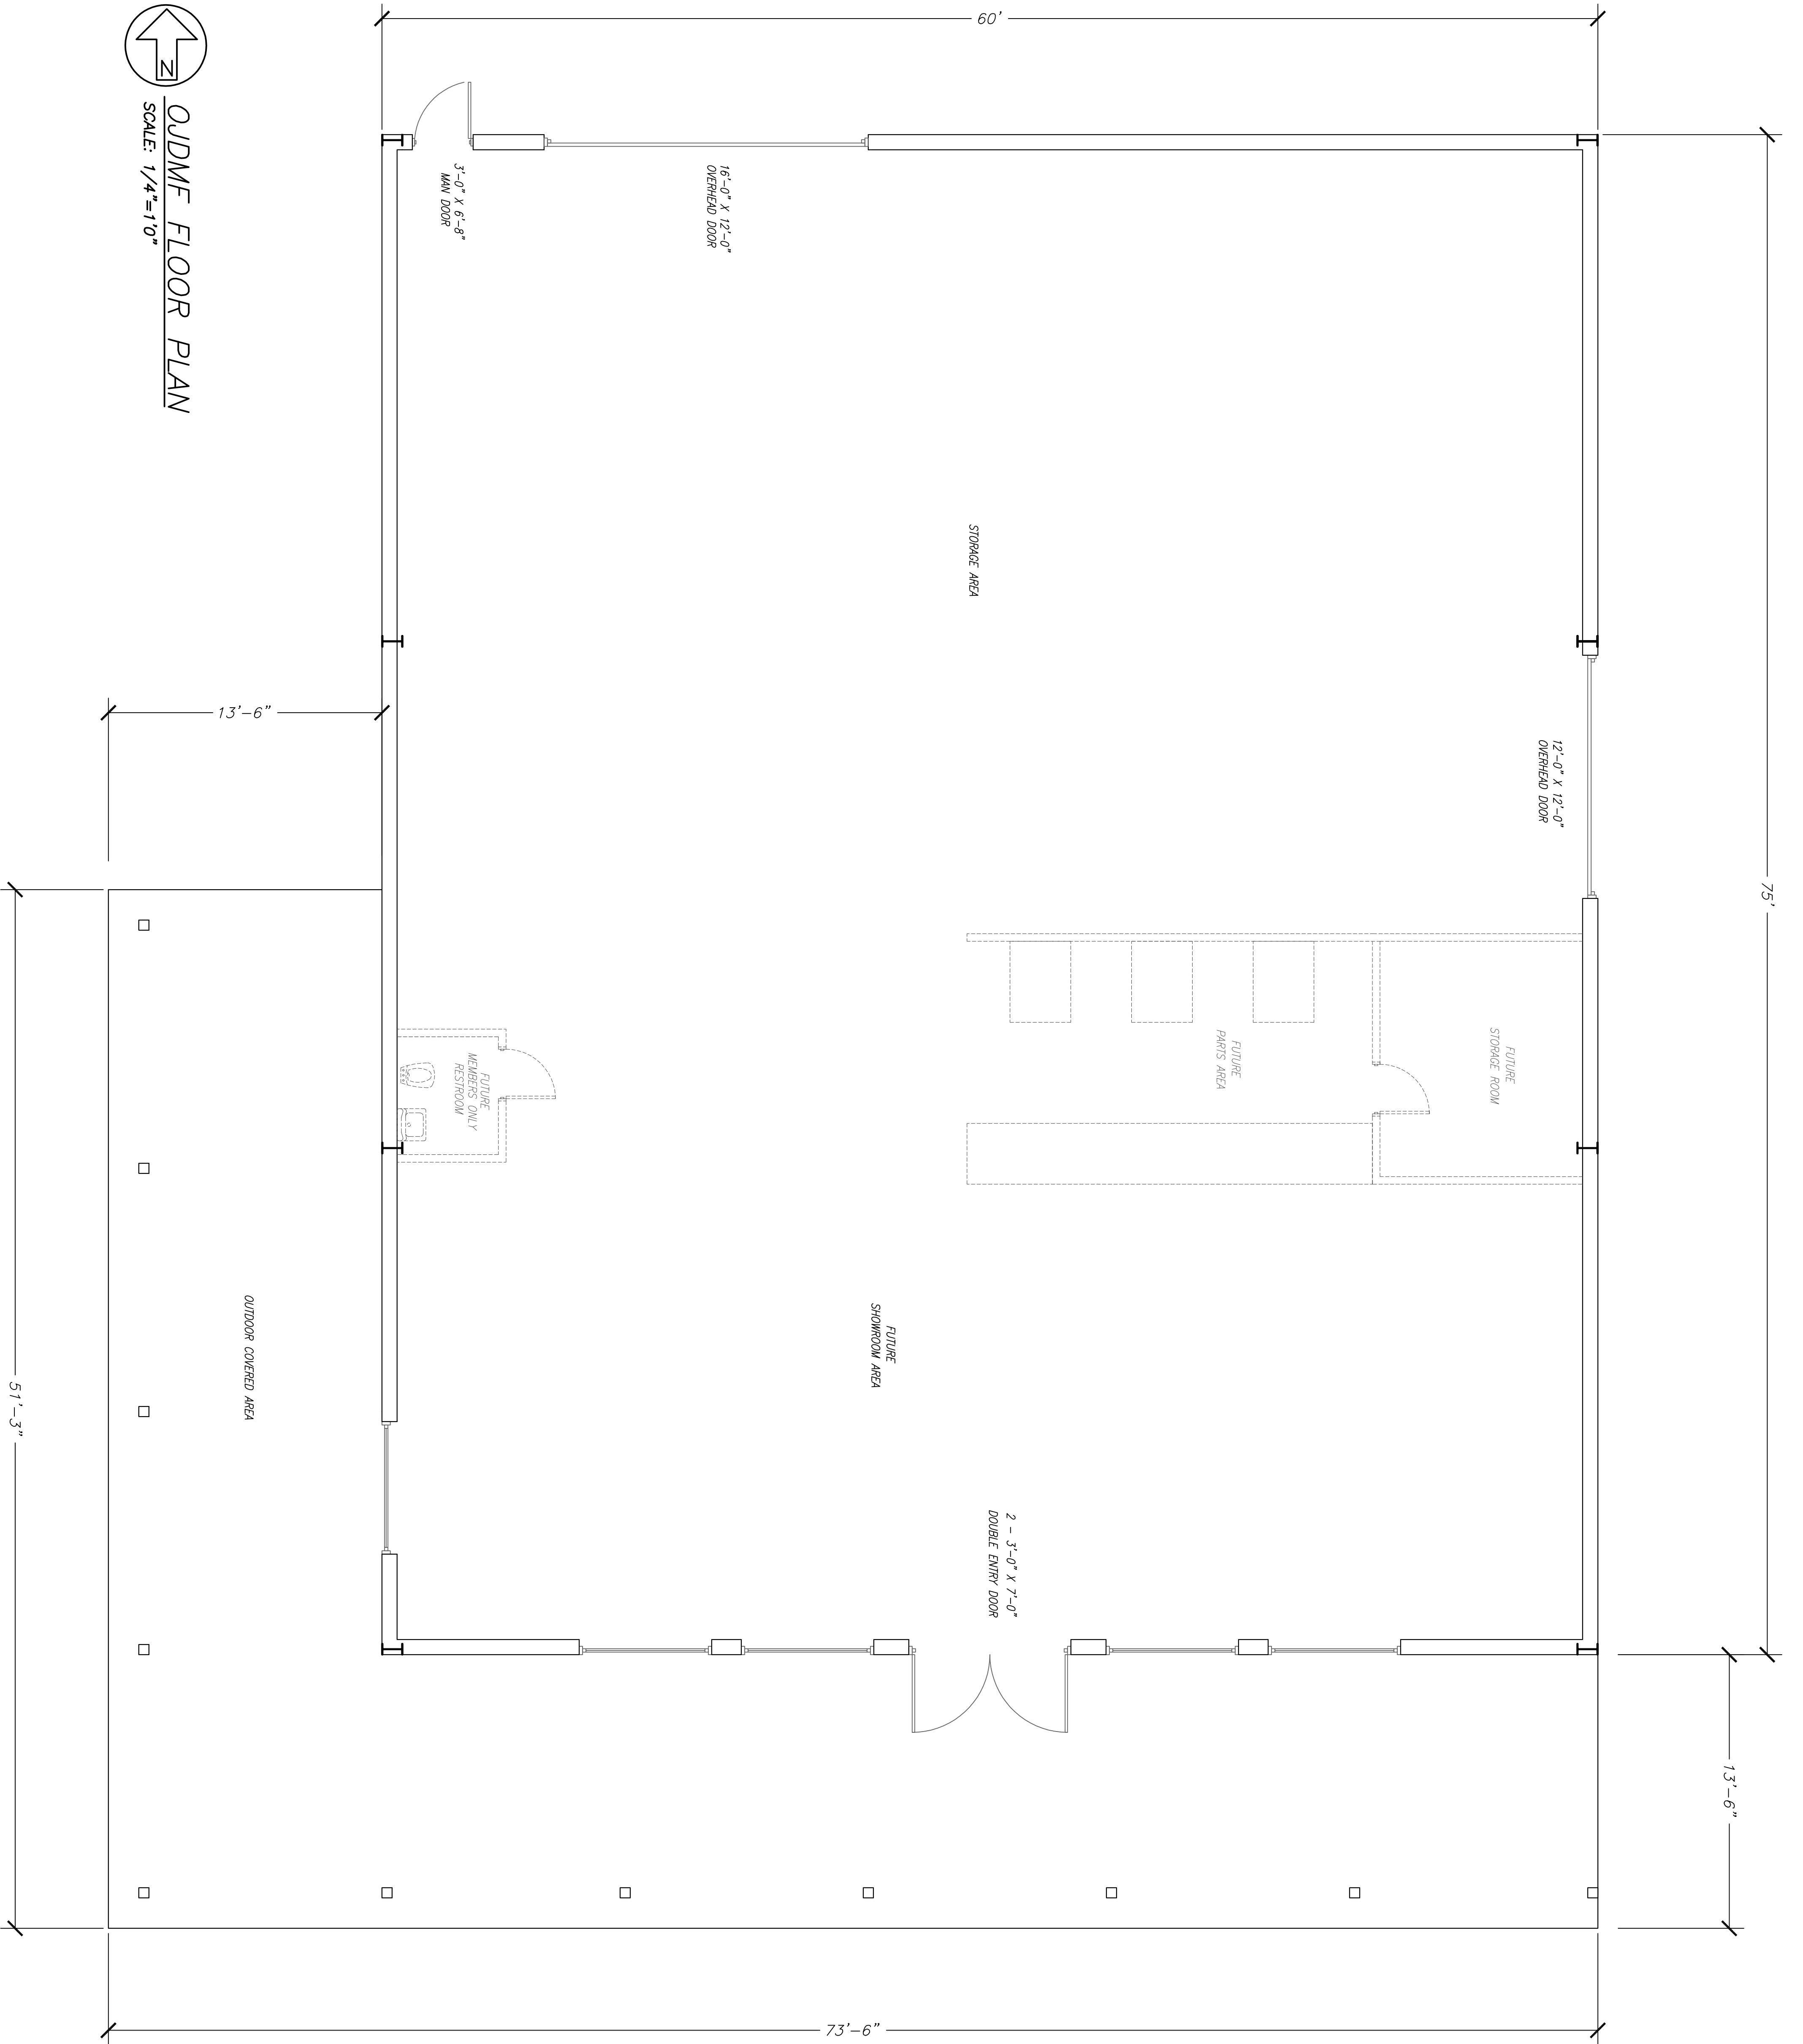

REVISIONS

Oregon John Deere Museum Foundation
3995 Brooklake Road NE
Brooks, Or. 97303

PROJECT DESCRIPTION

DATE 06/08/09

DRAWN BY TSW

SCALE 1/4"=1'-0"

PROJECT # XXXXX